


**SITE PLAN**  
1:1000




**KEY PLAN**  
NTS

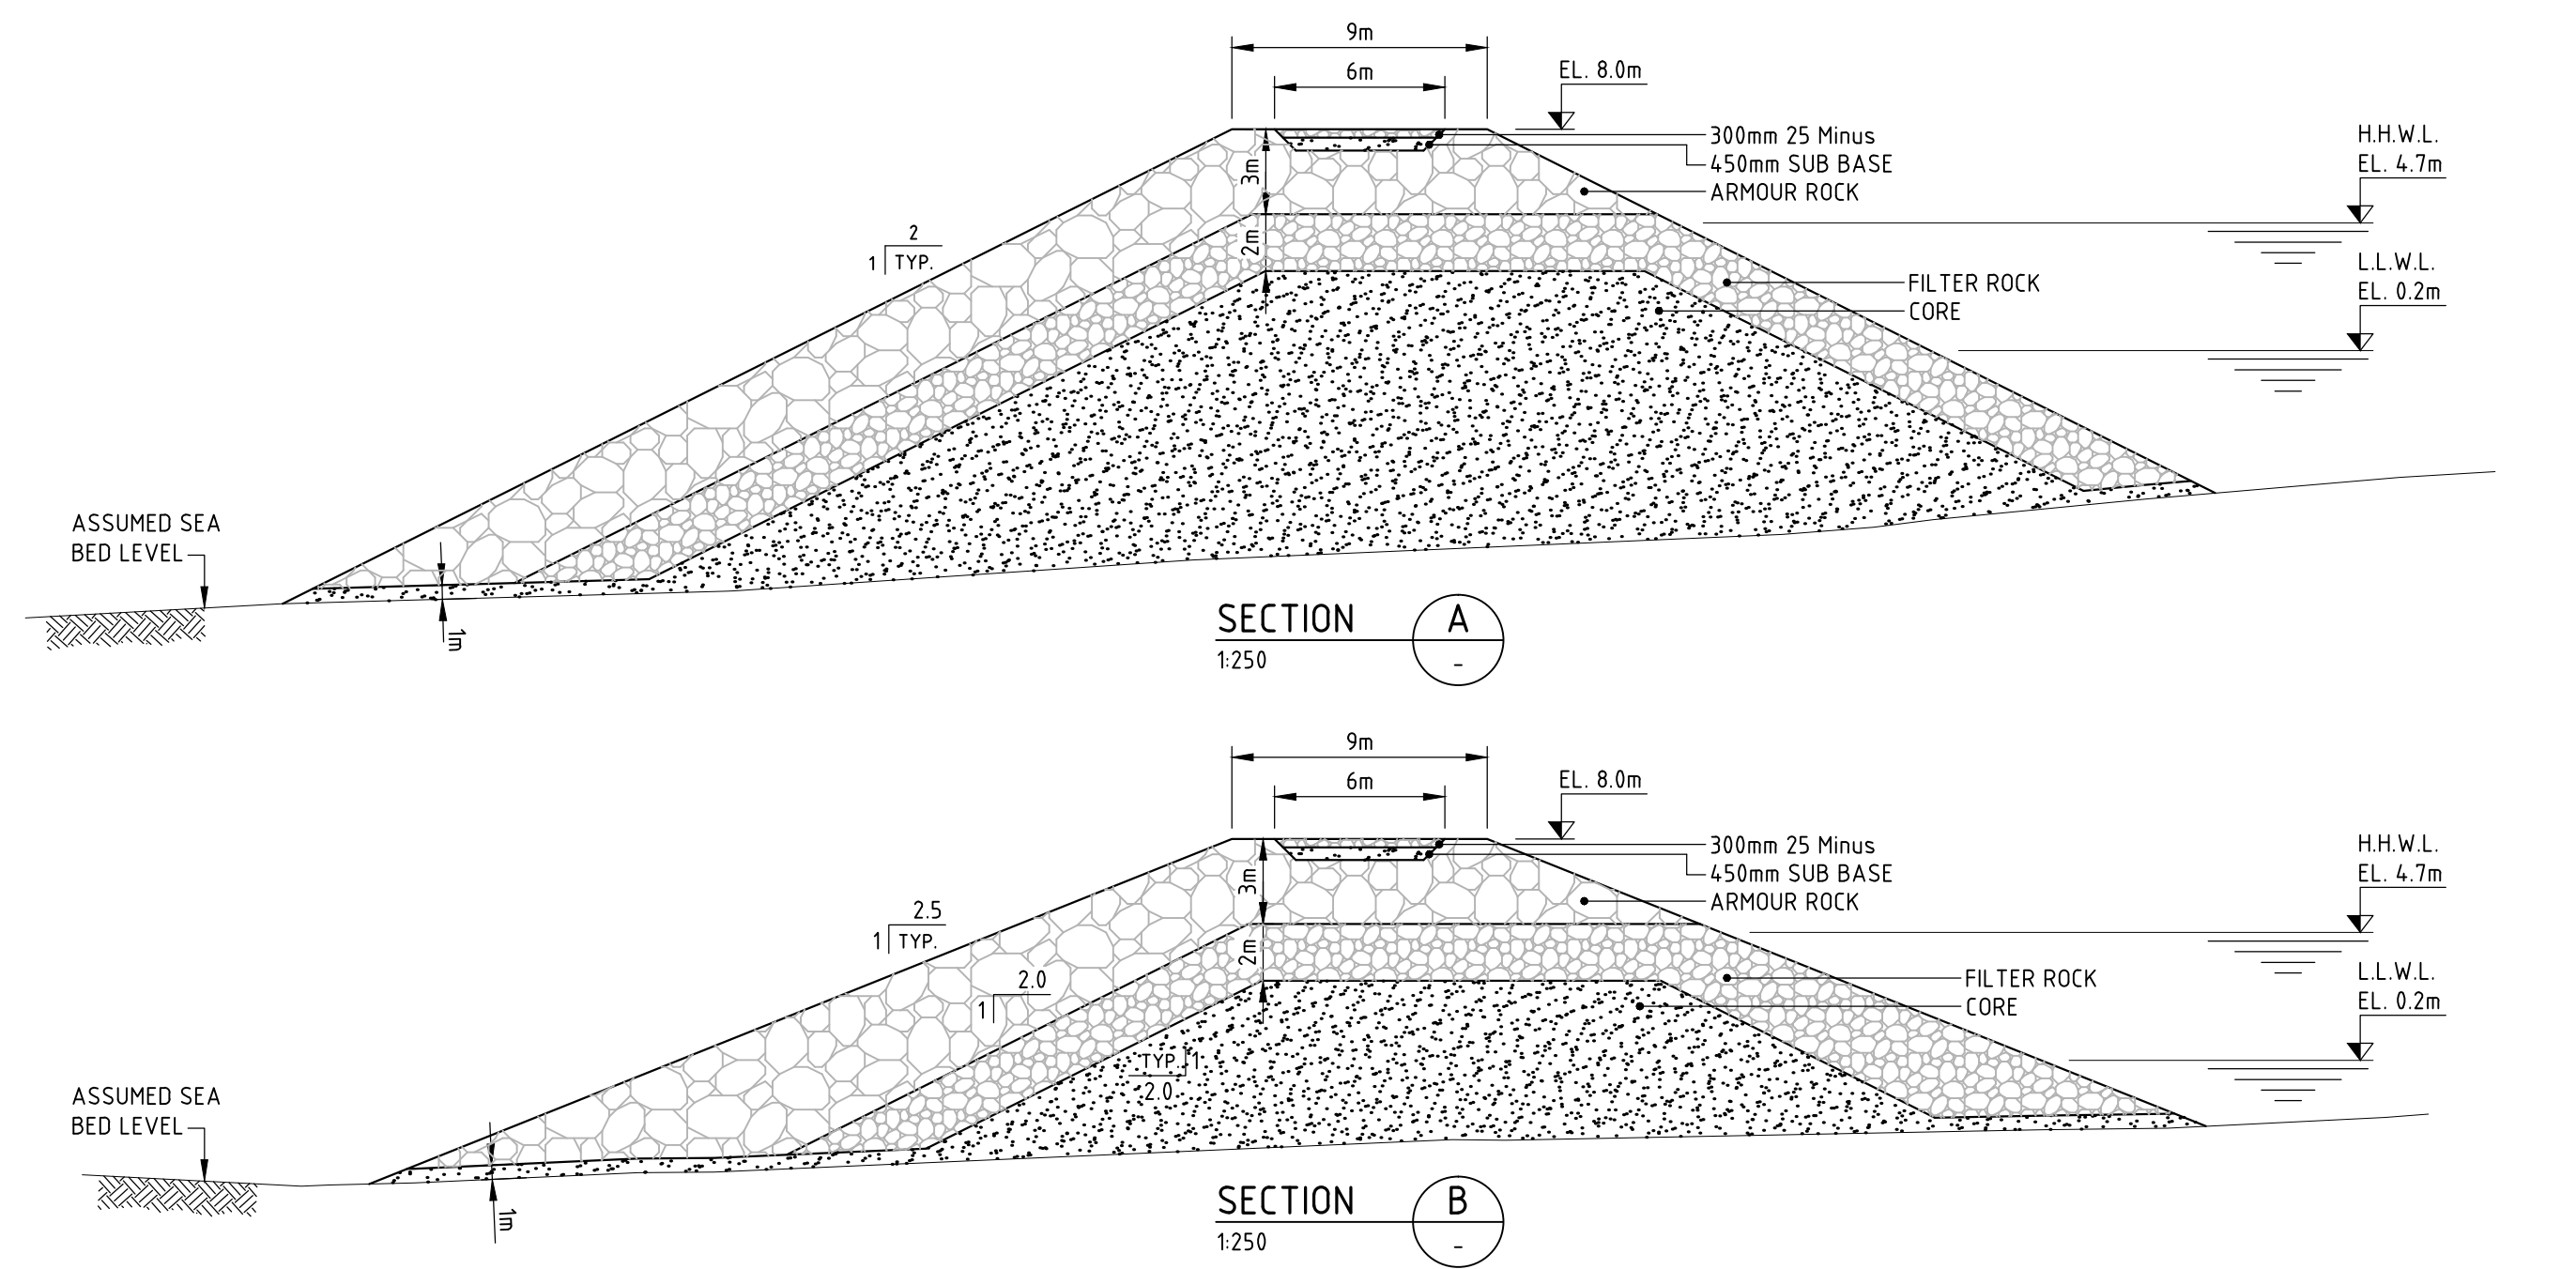

**SECTION A**  
1:250

**SECTION B**  
1:250

- GENERAL NOTES:**
1. WATER DEPTHS ARE IN METRES TO CHART DATUM (CD)
  2. WATER DEPTHS ARE ESTIMATED BASED ON CHS FIELD SHEETS 1200190 AND 1200191.

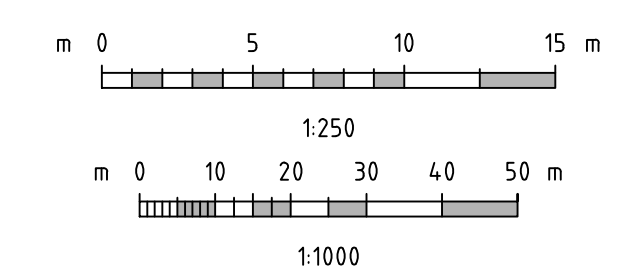

**PRELIMINARY**  
DO NOT USE FOR CONSTRUCTION  
Last Saved: Nov. 10/10 9:45am

REV	DATE	REVISION DESCRIPTION	DRAWN	DRAFT CHK	DESIGNED	ENG CHK	APPROVED	CUSTOMER	REF DRAWING No	REFERENCE DRAWING TITLE
B	02-DEC-10	ISSUED FOR FINAL REPORT	DN	-	HZM	-	HGK	-		
A	24-SEP-10	ISSUED FOR DRAFT REPORT	DN	-	HZM	-	HGK	-		

D SHEET	SCALE	SHOWN	ENGINEERING AND PERMIT STAMPS (As Required)	CUSTOMER
			<b>Oneway</b> to zero harm	DEPARTMENT OF ECONOMIC DEVELOPMENT AND TRANSPORTATION
			WORLEYPARSONS PROJECT No	<b>WorleyParsons</b> resources & energy
			09289	NUNAVUT CHESTERFIELD INLET - IGLULIGAARJUK HARBOUR DEVELOPMENT SITE PLAN AND SECTIONS
				DRG No 09289-00-CI-DLP-1001
				REV B

LOCATION: P:\2010\09289 - GN FOUR SMALL CRAFT HARBOURS\CIVIL\09289-00-CI-DLP-1001.DWG  
USER NAME: david.newstead  
PLOT DATE & TIME: 1/12/2010 3:16:53 PM  
SAVE DATE & TIME: 10/17/2010 9:45:10 AM